
DM--DT-DEPDDDH09-ELECTRICAL DUCTING PLAN.pdf

	Name	Role/Title
Owner	Per Pihl	Electrical Designer
Reviewer	Magnus Leonardsson	ELV System owner
	Ronny Sjöholm	MEP Advisor
Approver	Boris Kildetoft	Building Owner


LEGEND

- +XX.XXX FINISHED FLOOR LEVEL
- SINGLE DOOR (H=2120MM UNLESS OTHERWISE IS STATED)
- DOUBLE DOOR (H=2120MM UNLESS OTHERWISE IS STATED)
- WX WALL NAME (X NUMBER)
- CONCRETE WALL ACC. TO SE
- NON-CONCRETE WALL
- EMERGENCY EXIT
- EI 60, FIRE COMPARTMENT
- DOWN PIPE
- FFL FINISHED FLOOR LEVEL
- FLOOR DRAIN
- CONTROLLED AREA
- H09.XXX.XXXX ROOM NR (BUILDING.LEVEL.NR)
- XXXXXXXXXX ROOM NAME
- C11
- C14
- ALUCOBOND

REFERENCES


PLANS A03-40---1-H09090100 - 120
 SECTIONS A03-40---2-H09---001 - 004
 FACADES A03-40---3-H09---001 - 004
 SYSTEM DESCRIPTION H09
 SYSTEM REQUIREMENTS H09
 ARCHITECTURAL
 H09 TECHNICAL BASELINE ARCHITECTURAL

REV	REVISION TYPE	DATE	SIGN
PRELIMINARY DESIGN			
ESS CONVENTIONAL FACILITIES			
H09 WASTE MANAGEMENT BUILDING			
<p>European Spallation Source ERIC ESS, Tomtevägen 24 P.O. Box 176 SE-221 00 Lund SWEDEN www.ess.se</p>			
DESIGN COORDINATOR		BUILDING OWNER	
AF INFRASTRUCTURE AB		BORIS KILDETOFT	
PER PIHL 2017-12-12			
SKETCH DUCTING LEVEL 100			
SCALE A1 1:100 A3 1:200		1 REV	
ESS-0206995			

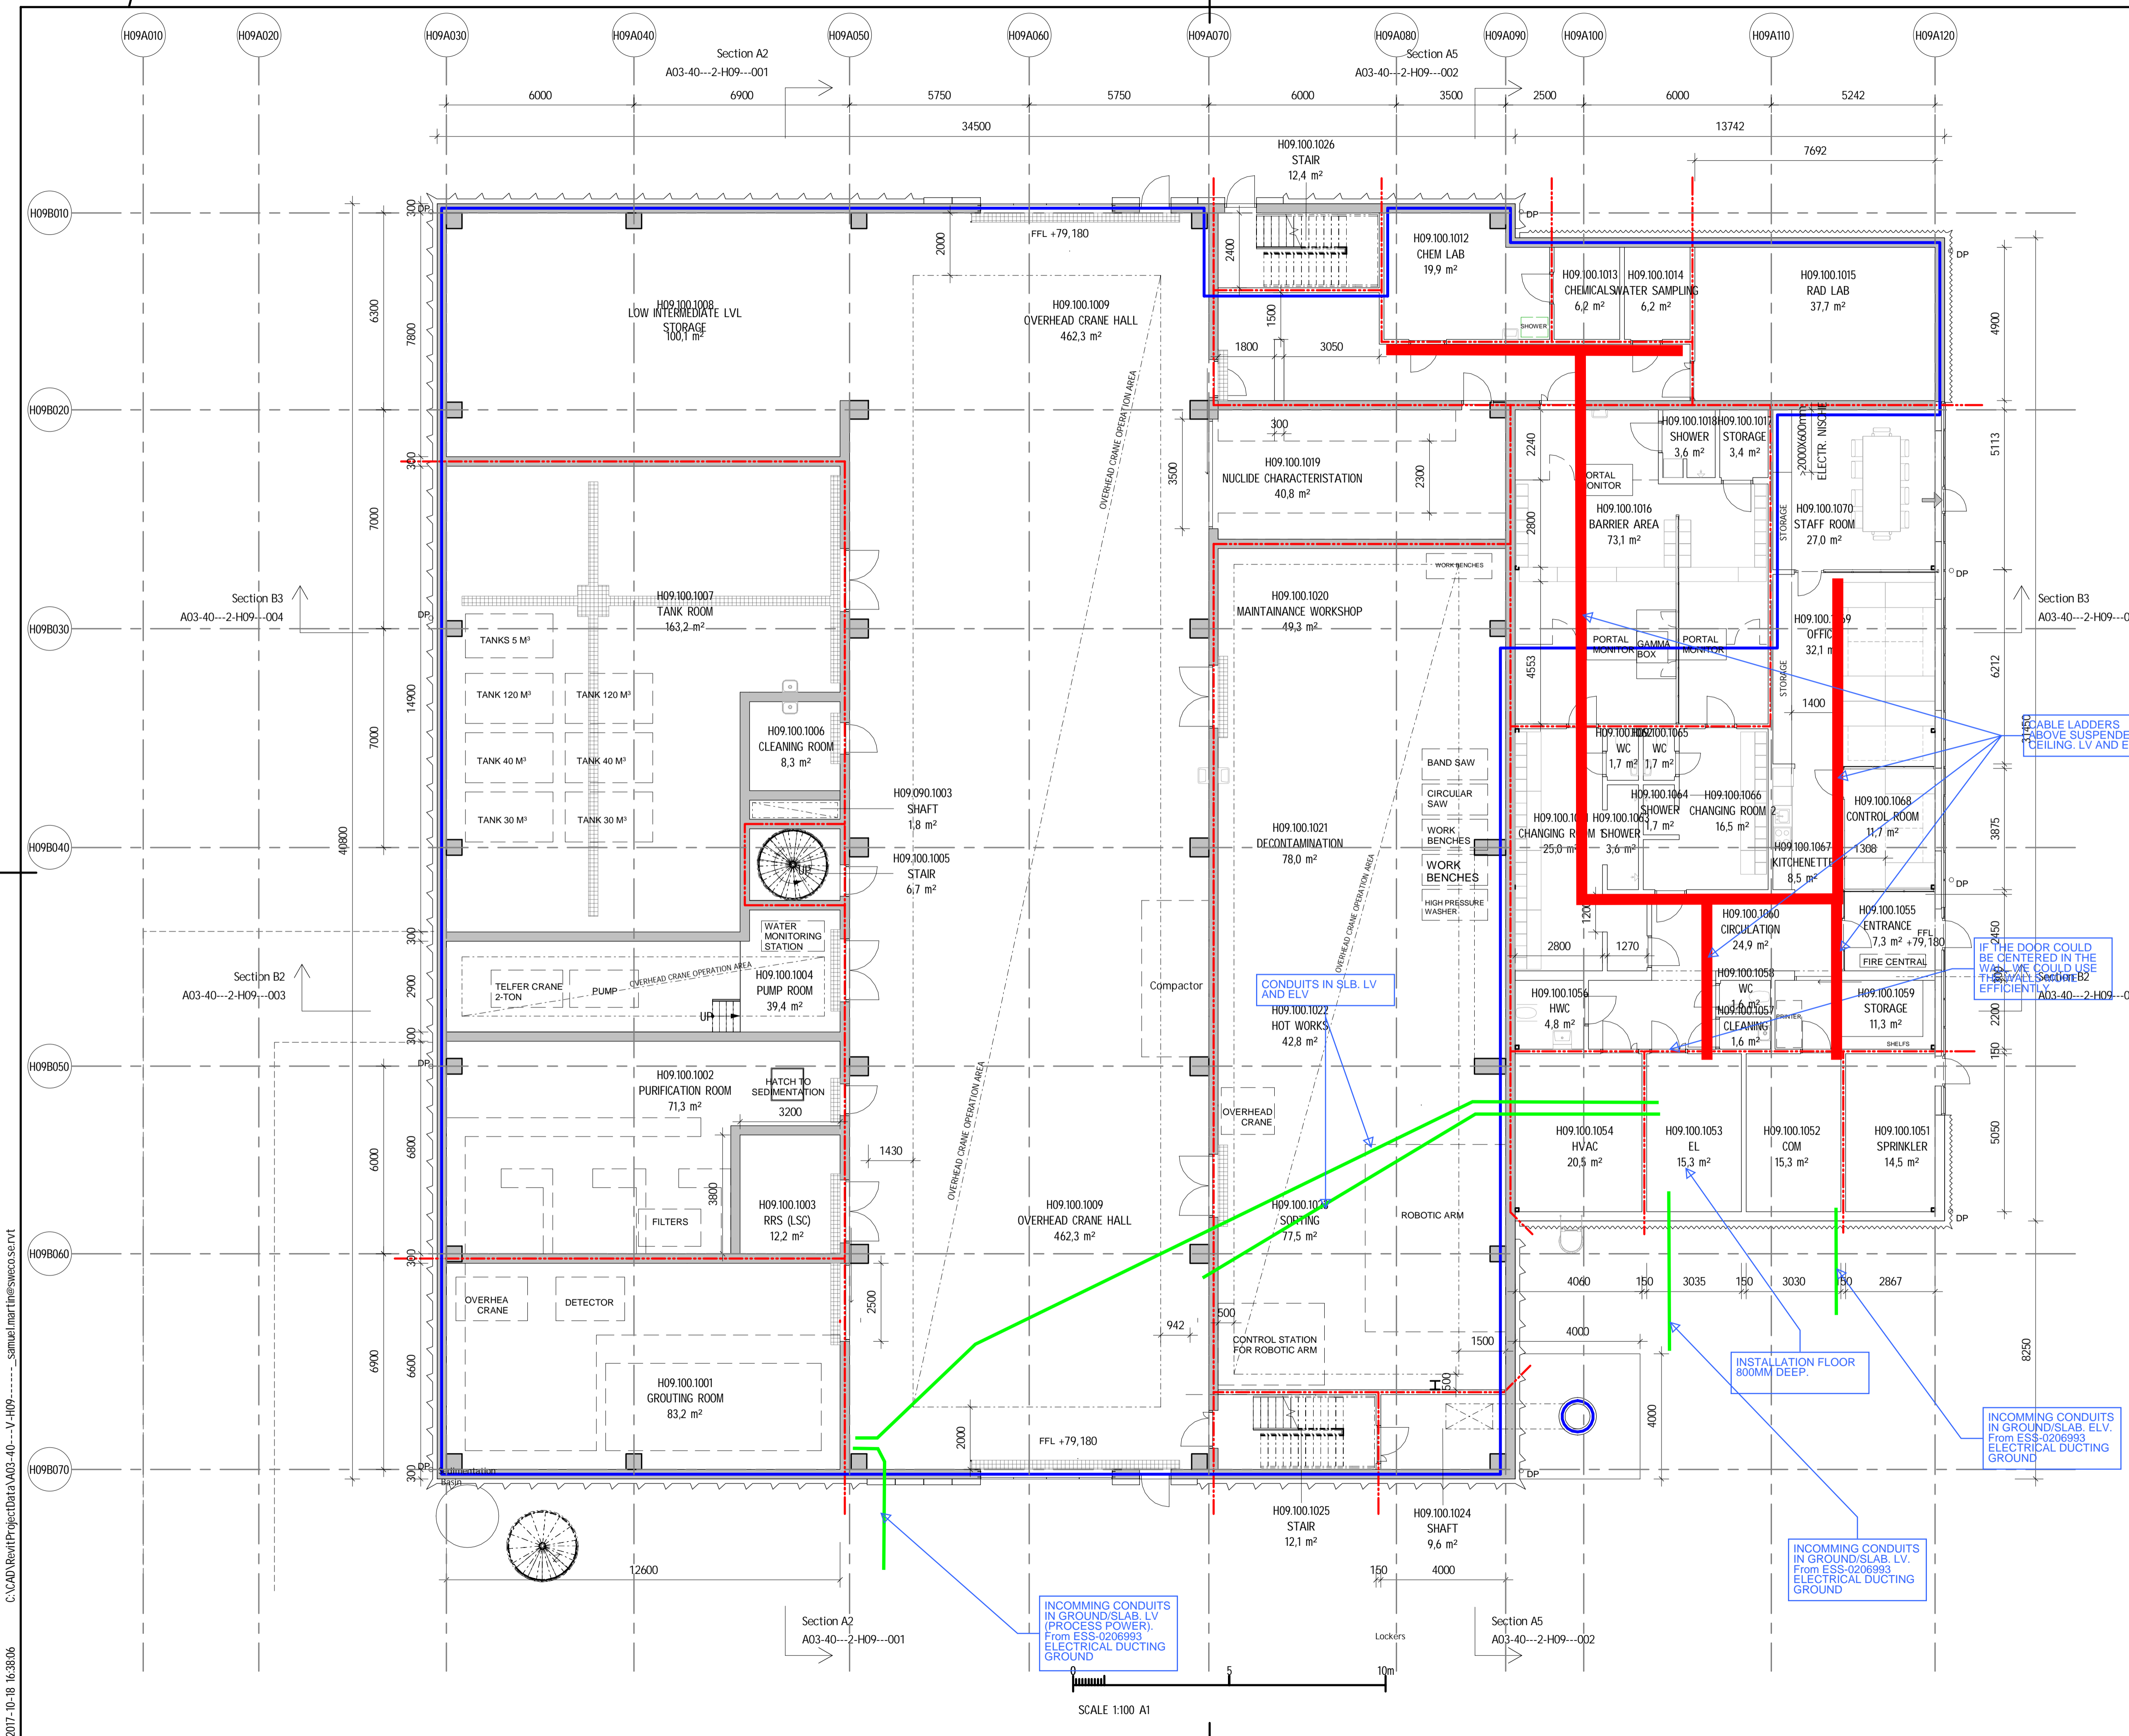

2017-10-18 16:38:06 C:\CAD\Revit\ProjectData\A03-40---V-H09---samel.martinsweco.se.rvt

C:\CAD\Revit\ProjectData\A03-40-V-H09-...-samuel.martins@sweco.se.rvt
2017-10-18 16:38:07

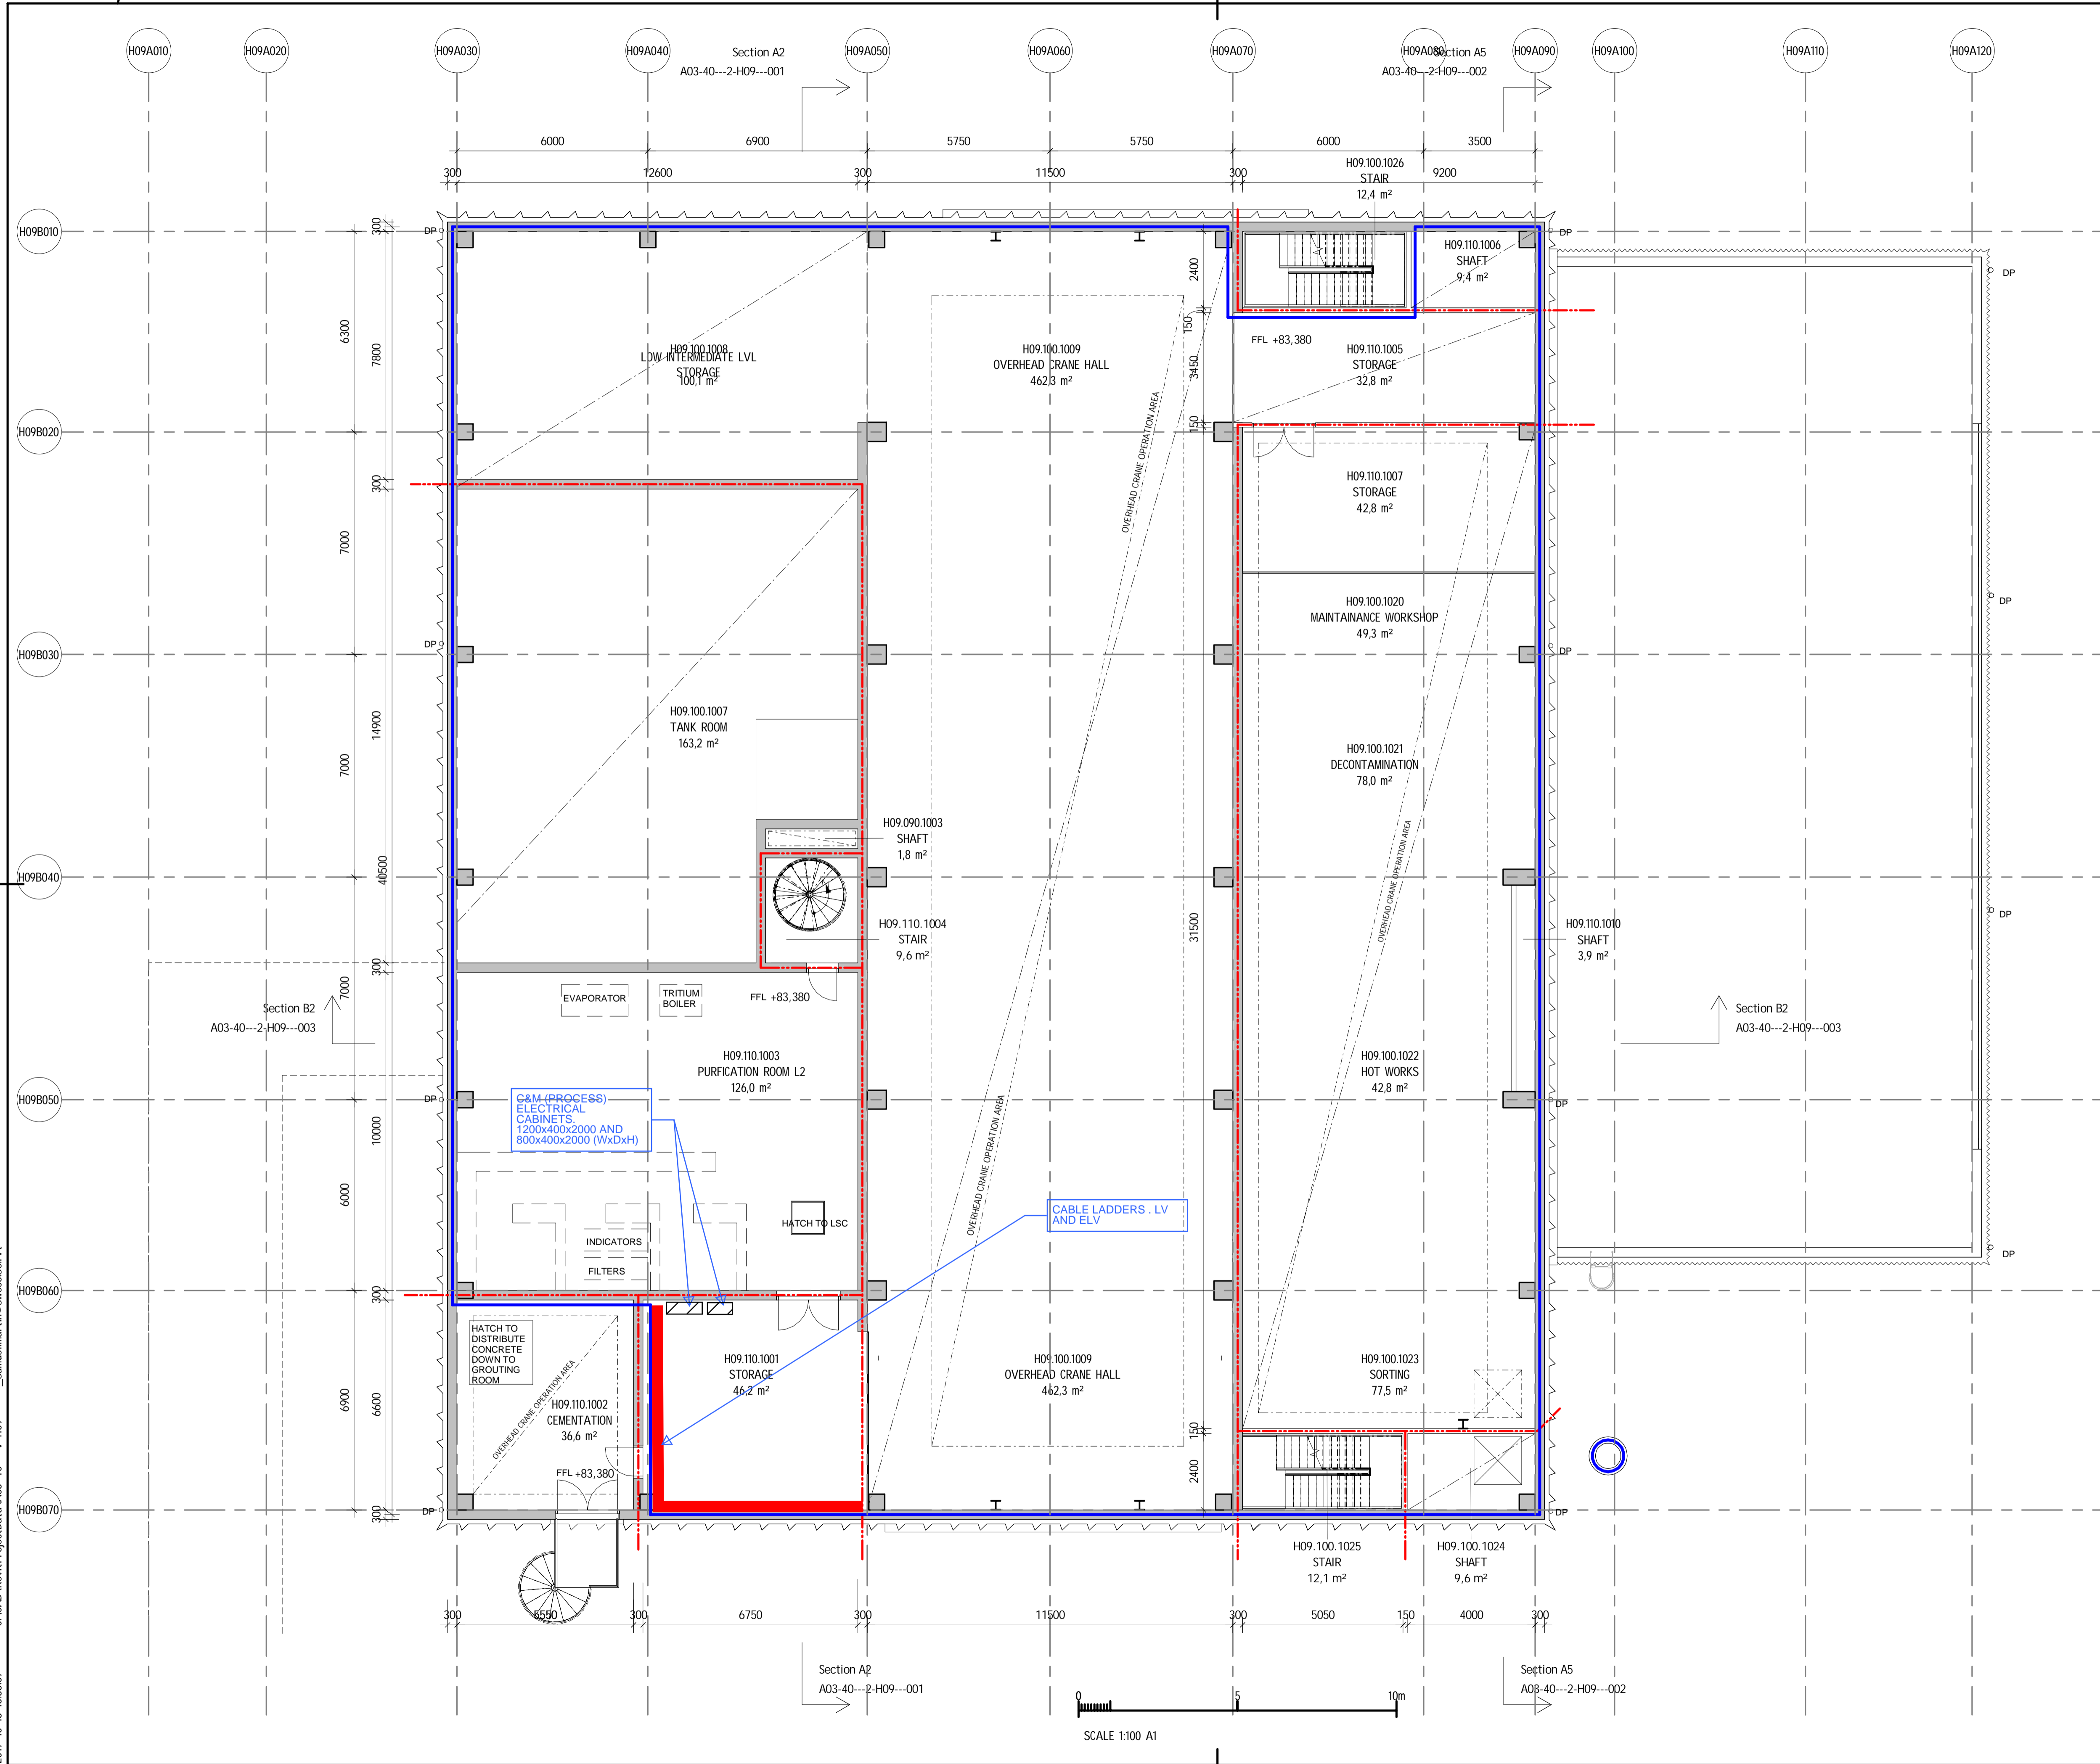

LEGEND

SEE A03-40---1-H09100100


REFERENCES

- PLANS A03-40---1-H0909100 - 120
- SECTIONS A03-40---2-H09---001 - 004
- FACADES A03-40---3-H09---001 - 004
- SYSTEM DESCRIPTION H09
- ARCHITECTURAL H09
- TECHNICAL BASELINE ARCHITECTURAL H09

PRELIMINARY DESIGN

ESS CONVENTIONAL FACILITIES

H09 WASTE MANAGEMENT BUILDING

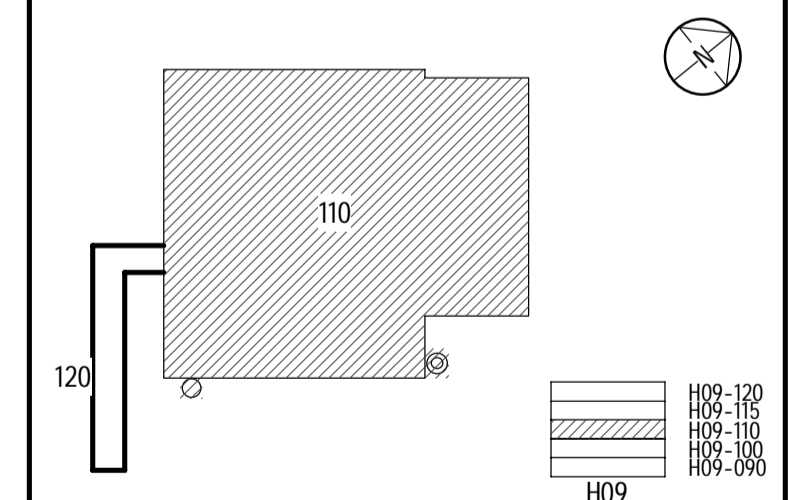

European Spallation Source ERIC
ESS, Tunavägen 24
P.O. Box 176
SE-221 00 Lund
SWEDEN
www.ess.se



DESIGN COORDINATOR: AF INFRASTRUCTURE AB
BUILDING OWNER: BORIS KILDETOFT

AF INFRASTRUCTURE AB


PER PIHL
2017-12-12

SKETCH DUCTING
LEVEL 110

SCALE
A1 1:100
A3 1:200

DRAWING NUMBER: A03-40---1-H09110100
1 REV

C:\CAD\Revit\ProjectData\A03-40---V-H09---sammel\marthineswico.scr.rvt
2017-10-18 16:38:07

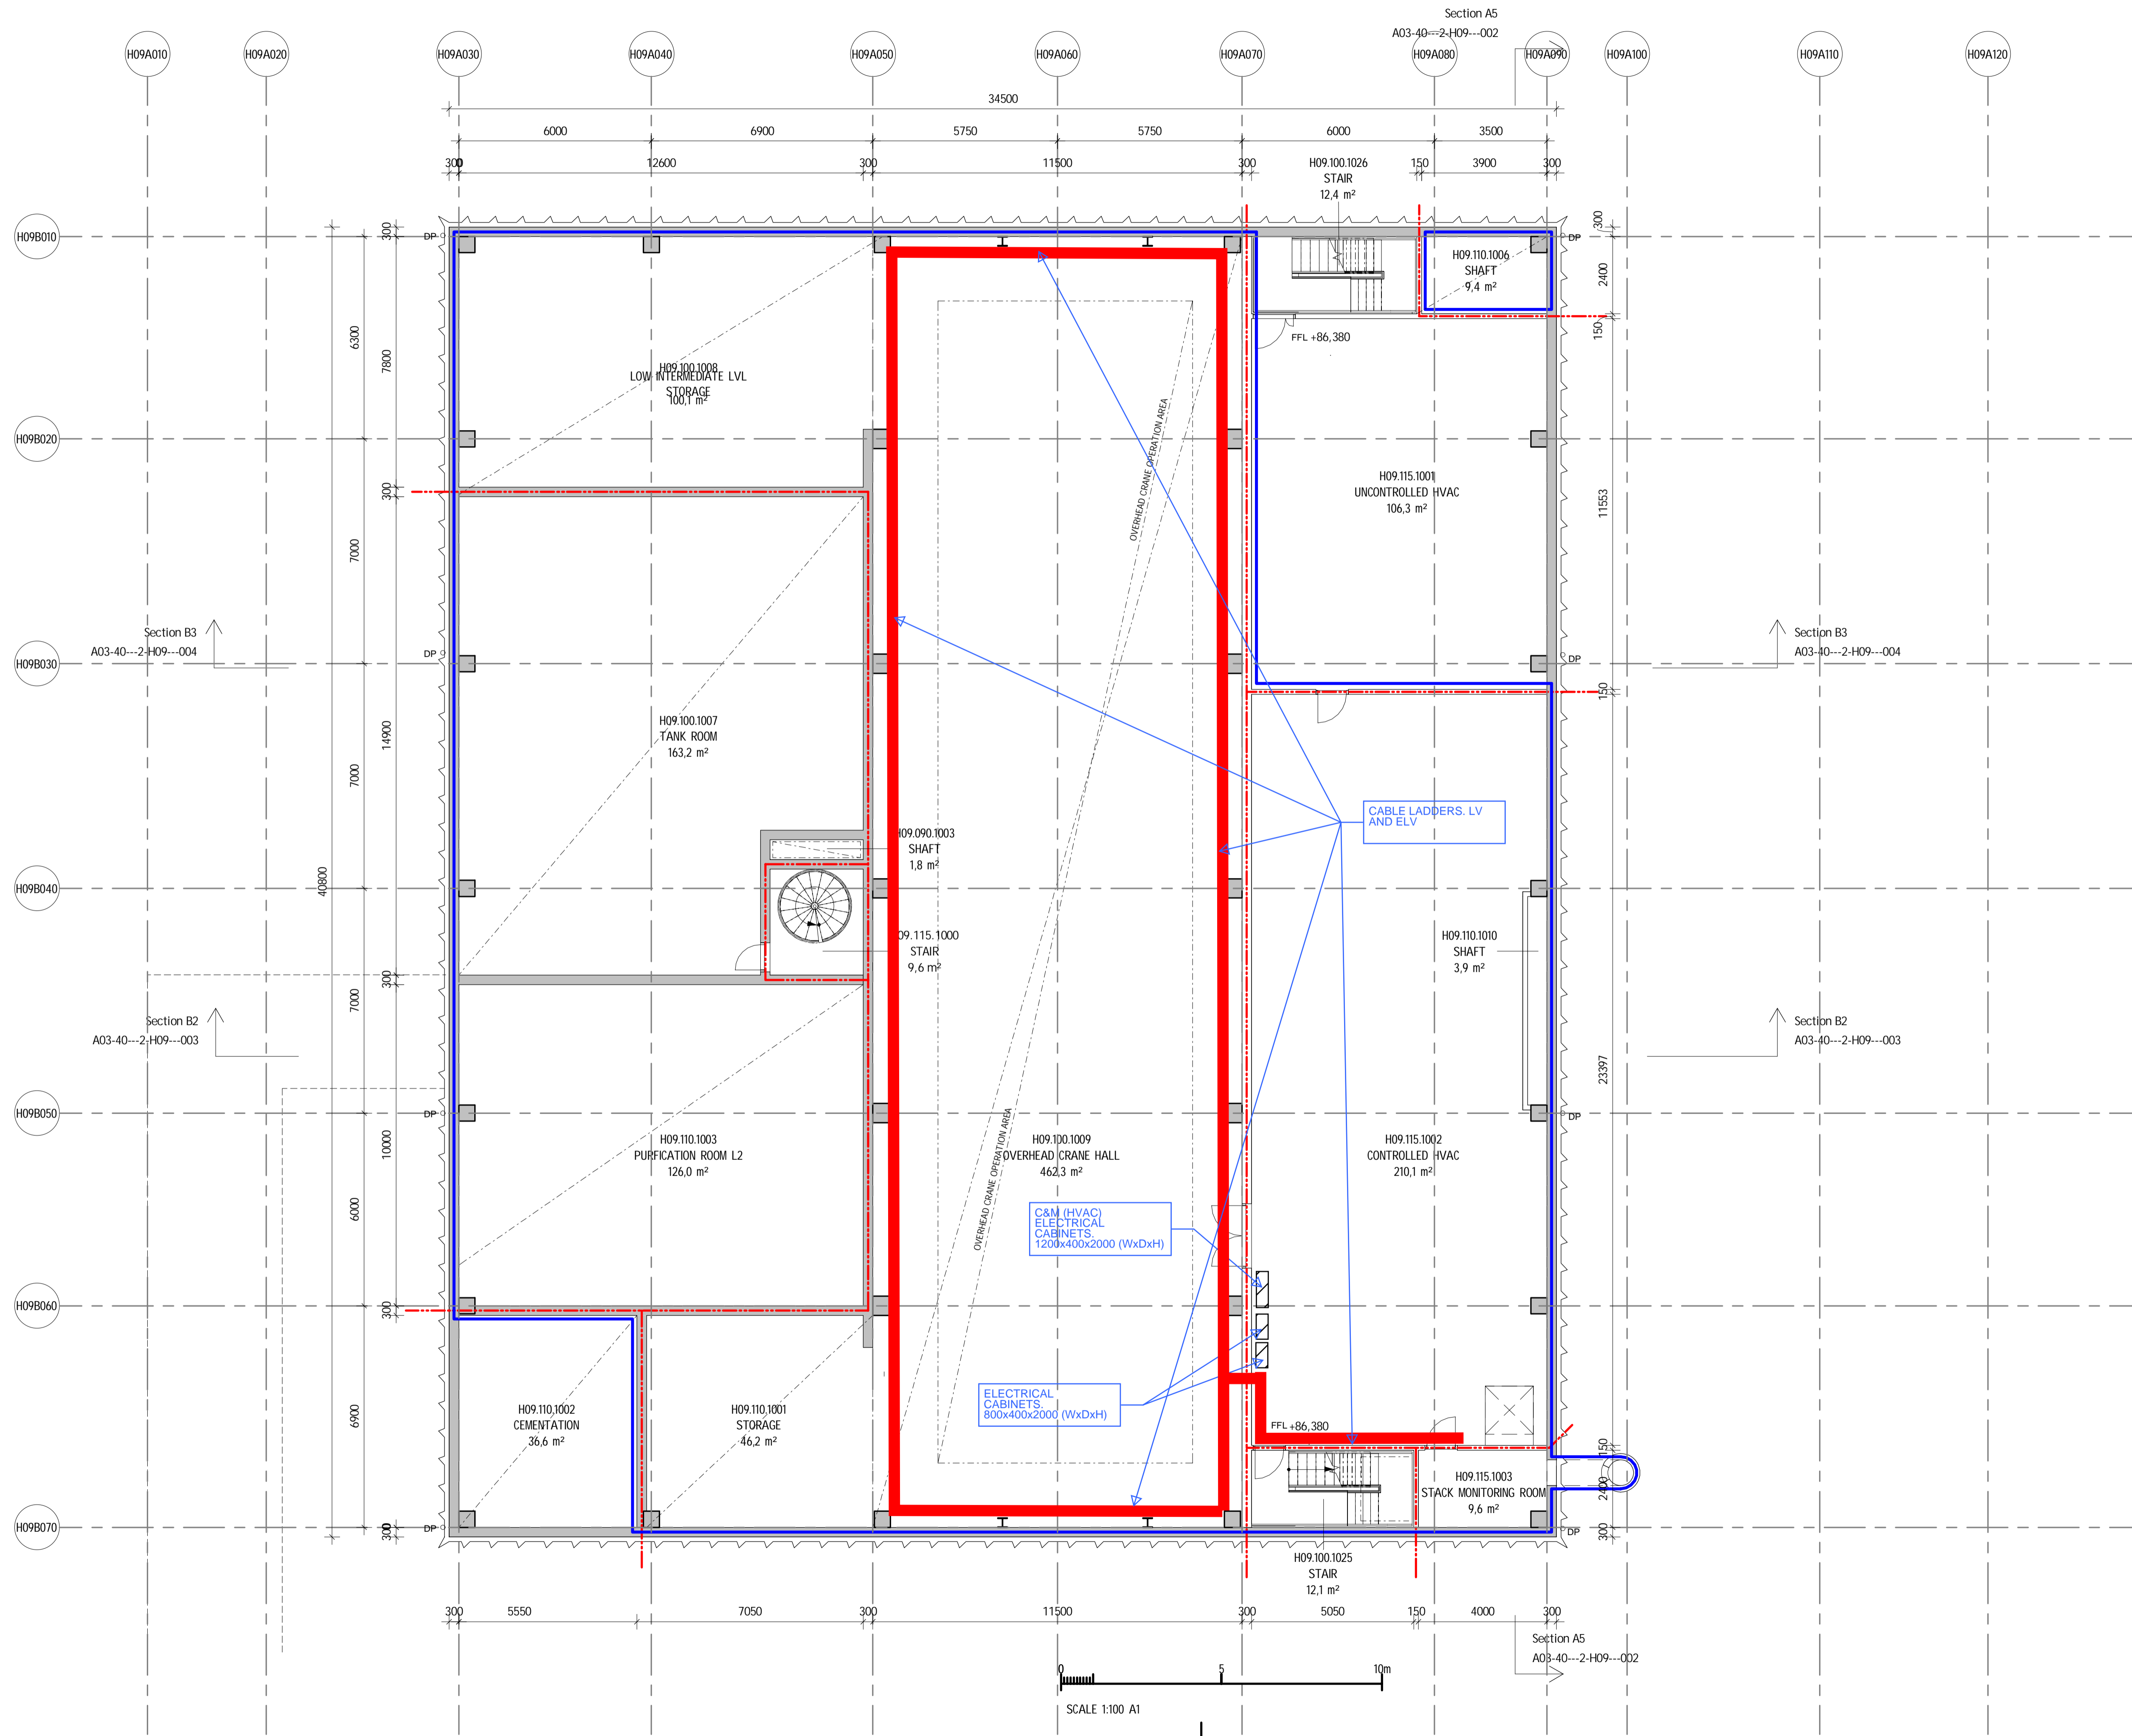

LEGEND

SEE A03-40---1-H09100100

REFERENCES

PLANS A03-40---1-H09090100 - 120
 SECTIONS A03-40---2-H09---001 - 004
 FACADES A03-40---3-H09---001 - 004
 SYSTEM DESCRIPTION H09
 ARCHITECTURAL
 H09 TECHNICAL BASELINE ARCHITECTURAL

REV	REVISION TYPE	DATE	SIGN
PRELIMINARY DESIGN			
ESS CONVENTIONAL FACILITIES			
H09 WASTE MANAGEMENT BUILDING			
<p>European Spallation Source ERIC ESS, Tomtevägen 24 P.O. Box 176 SE-221 00 Lund SWEDEN www.ess.se</p>			
DESIGN COORDINATOR		BUILDING OWNER	
		BORIS KILDETOFT	
ÅF INFRASTRUCTURE AB			
PER PIHL			
2017-12-12			
SKETCH DUCTING			
LEVEL 115			
SCALE		DRAWING NUMBER	
A1 1:100 A3 1:200		A03-40---1-H09115100	
		1 REV	