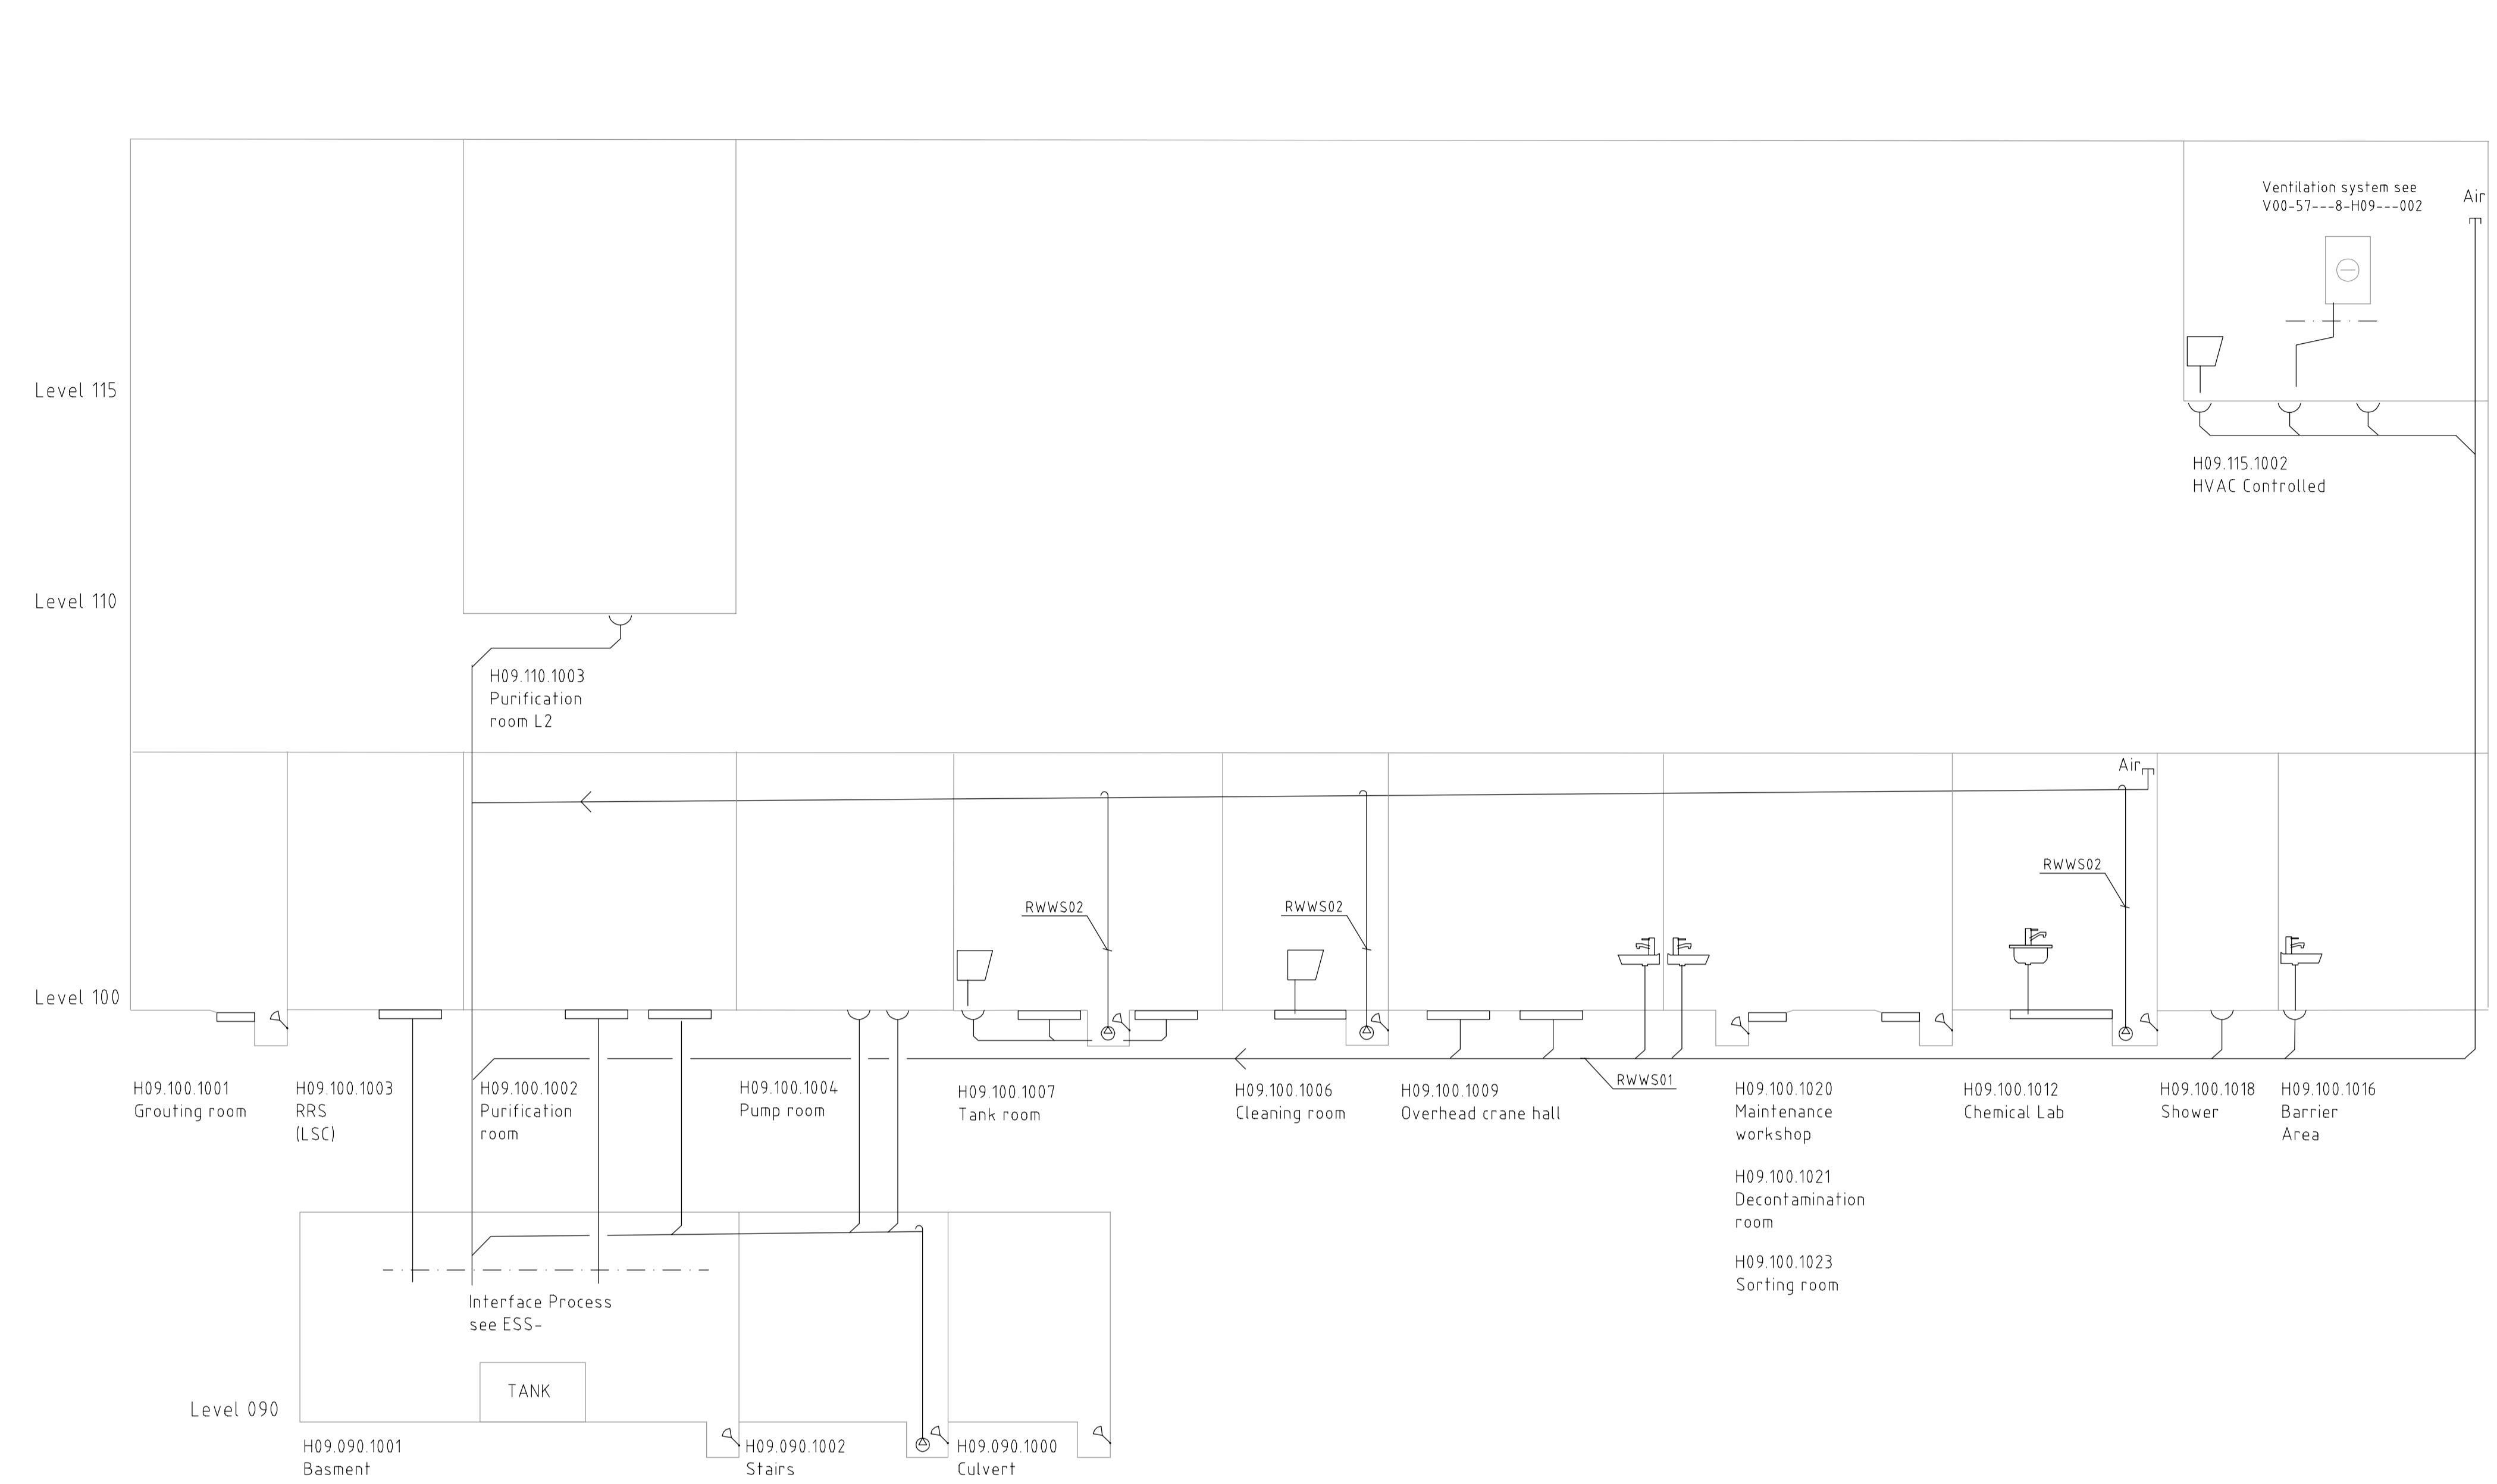
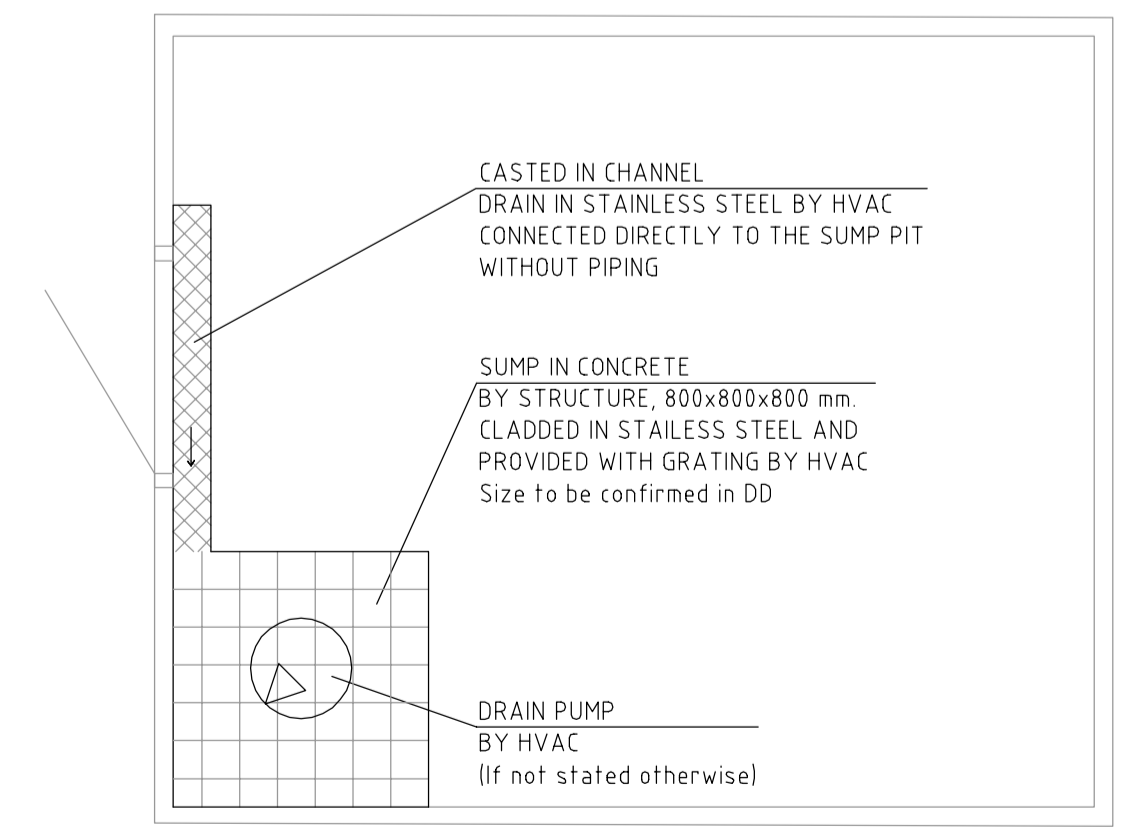

VS0053BB-8-H09---002.pdf

	Name	Role/Title
Owner	Magnus Lindström	HVAC Designer
Reviewer	Patrik Persson	HVAC System Owner
	Tobias Hörnfeldt	Requirement engineer
	Martin Hansson	Process System Owner
	Per Persson	ES&H representative
Approver	Boris Kildetoft	Building Owner



- LEGEND**
- SYSTEMS**
 SYSTEMS PRECIED BY -H09-53BB-
 UNLESS OTHERWISE STATED
- WW WASTE WATER
 - RWWS RADIOLOGICAL WASTE WATER
 - SW STORM WATER
- FLOOR DRAIN
 - FLOOR CHANNEL DRAIN
 - FLOOR CHANNEL DRAIN by structure in concrete. Room without cast in pipes
 - SLOP SINK
 - WATER CLOSET
 - KITCHEN/LAB SINK
 - WASHBASIN
 - DRAIN PUMP IN SUMP
 - SUMP
 - SENSOR



PLAN VIEW
 ROOM WITHOUT CAST IN PIPES
 Not in scale

PD DRAFT 2018-01-17

REV	REVISION TYPE	DATE	SIGN
PRELIMINARY DESIGN			
ESS CONVENTIONAL FACILITIES			
WASTE STORAGE BUILDING			
European Spallation Source ESS AB ESS, Tunavägen 24 P.O. Box 176 SE-221 00 Lund SWEDEN www.ess.se		EUROPEAN SPALLATION SOURCE	
SYSTEM OWNER PATRIK PERSSON		BUILDING OWNER BORIS KILDETOFT	
CONSULTANT WSP SVERIGE AB			
DRAWN BY SPN	MANAGED BY MLM	PROJECT NUMBER 10250034	
DATE	APPROVED BY MLM	CHECKED BY MLM	
BUILDING H09 HVAC			
FLOW CHART			
RADIOLOGICAL WASTE WATER			
SCALE -			
DRAWING NUMBER VS0053BB-8-H09---002			REV 1

REF: \MODELL\VS0053BB-C-H09---002.DWG ..\KOMPA SYMBOLS.DWG